
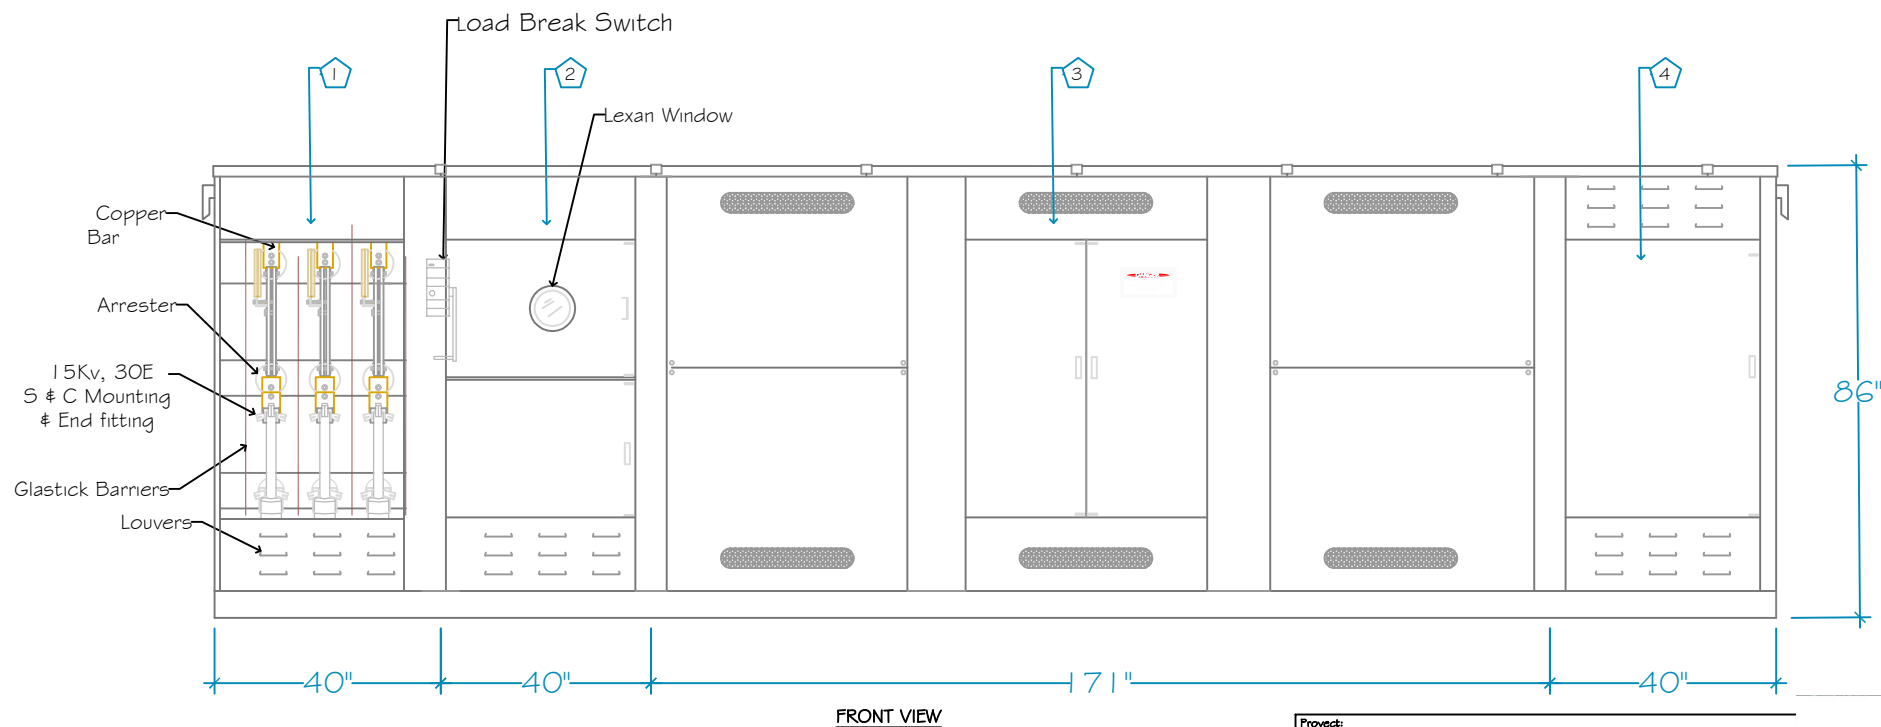


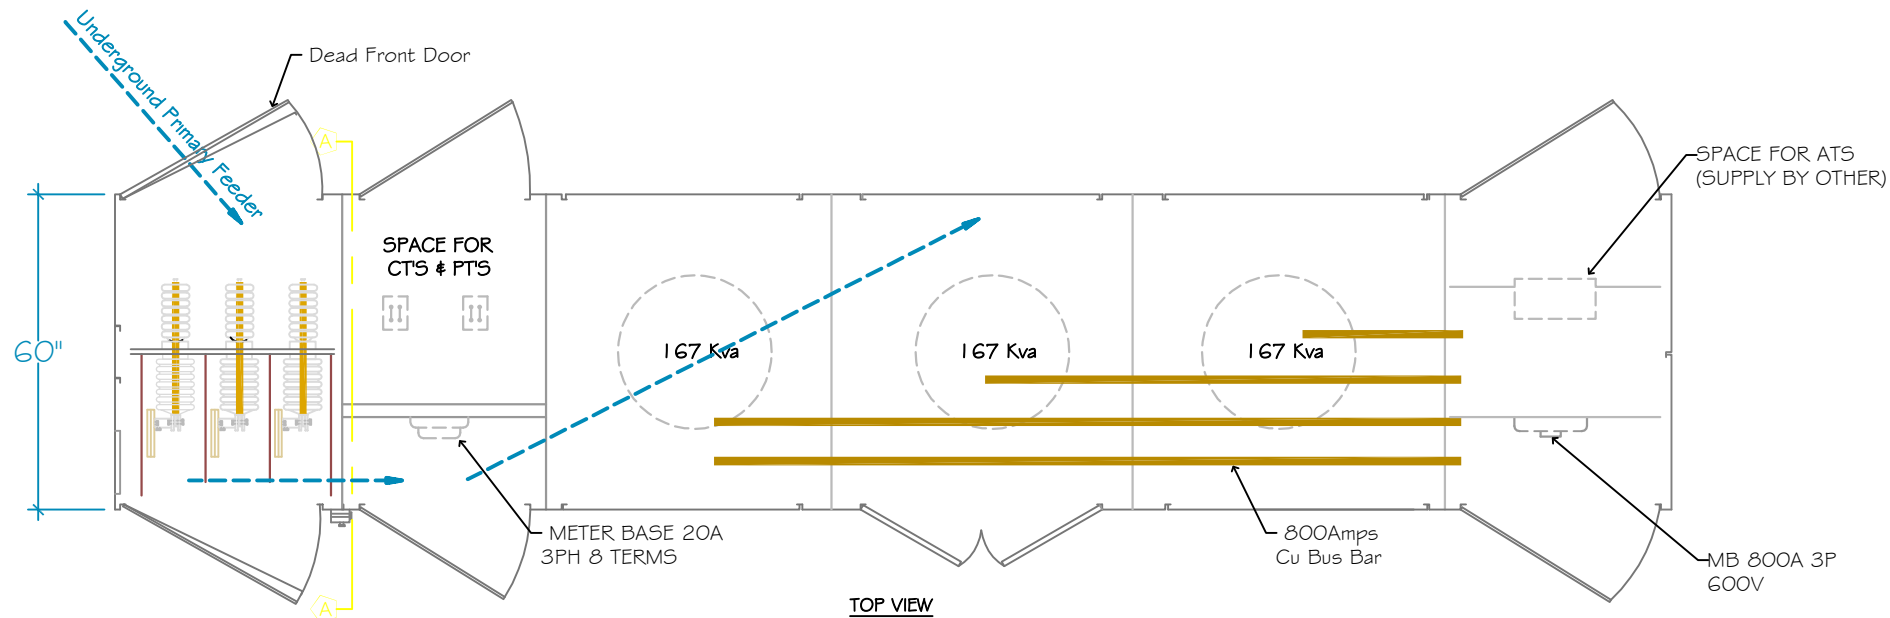

Project: TRANSCLOSURE 500KVA JD CONSTRUCTORS CISS. ISABELA				
Date: 16/ABRIJ/25	Drawn by: M. PABON	CHECKED by: J. LOPEZ	Approved by:	Scale: NOT TO SCALE